


1,150		4,500		20,650			3,960			
				2,680	1,800	11,040	6,560	2,880	550	
				10,130			910	1,970	910	530

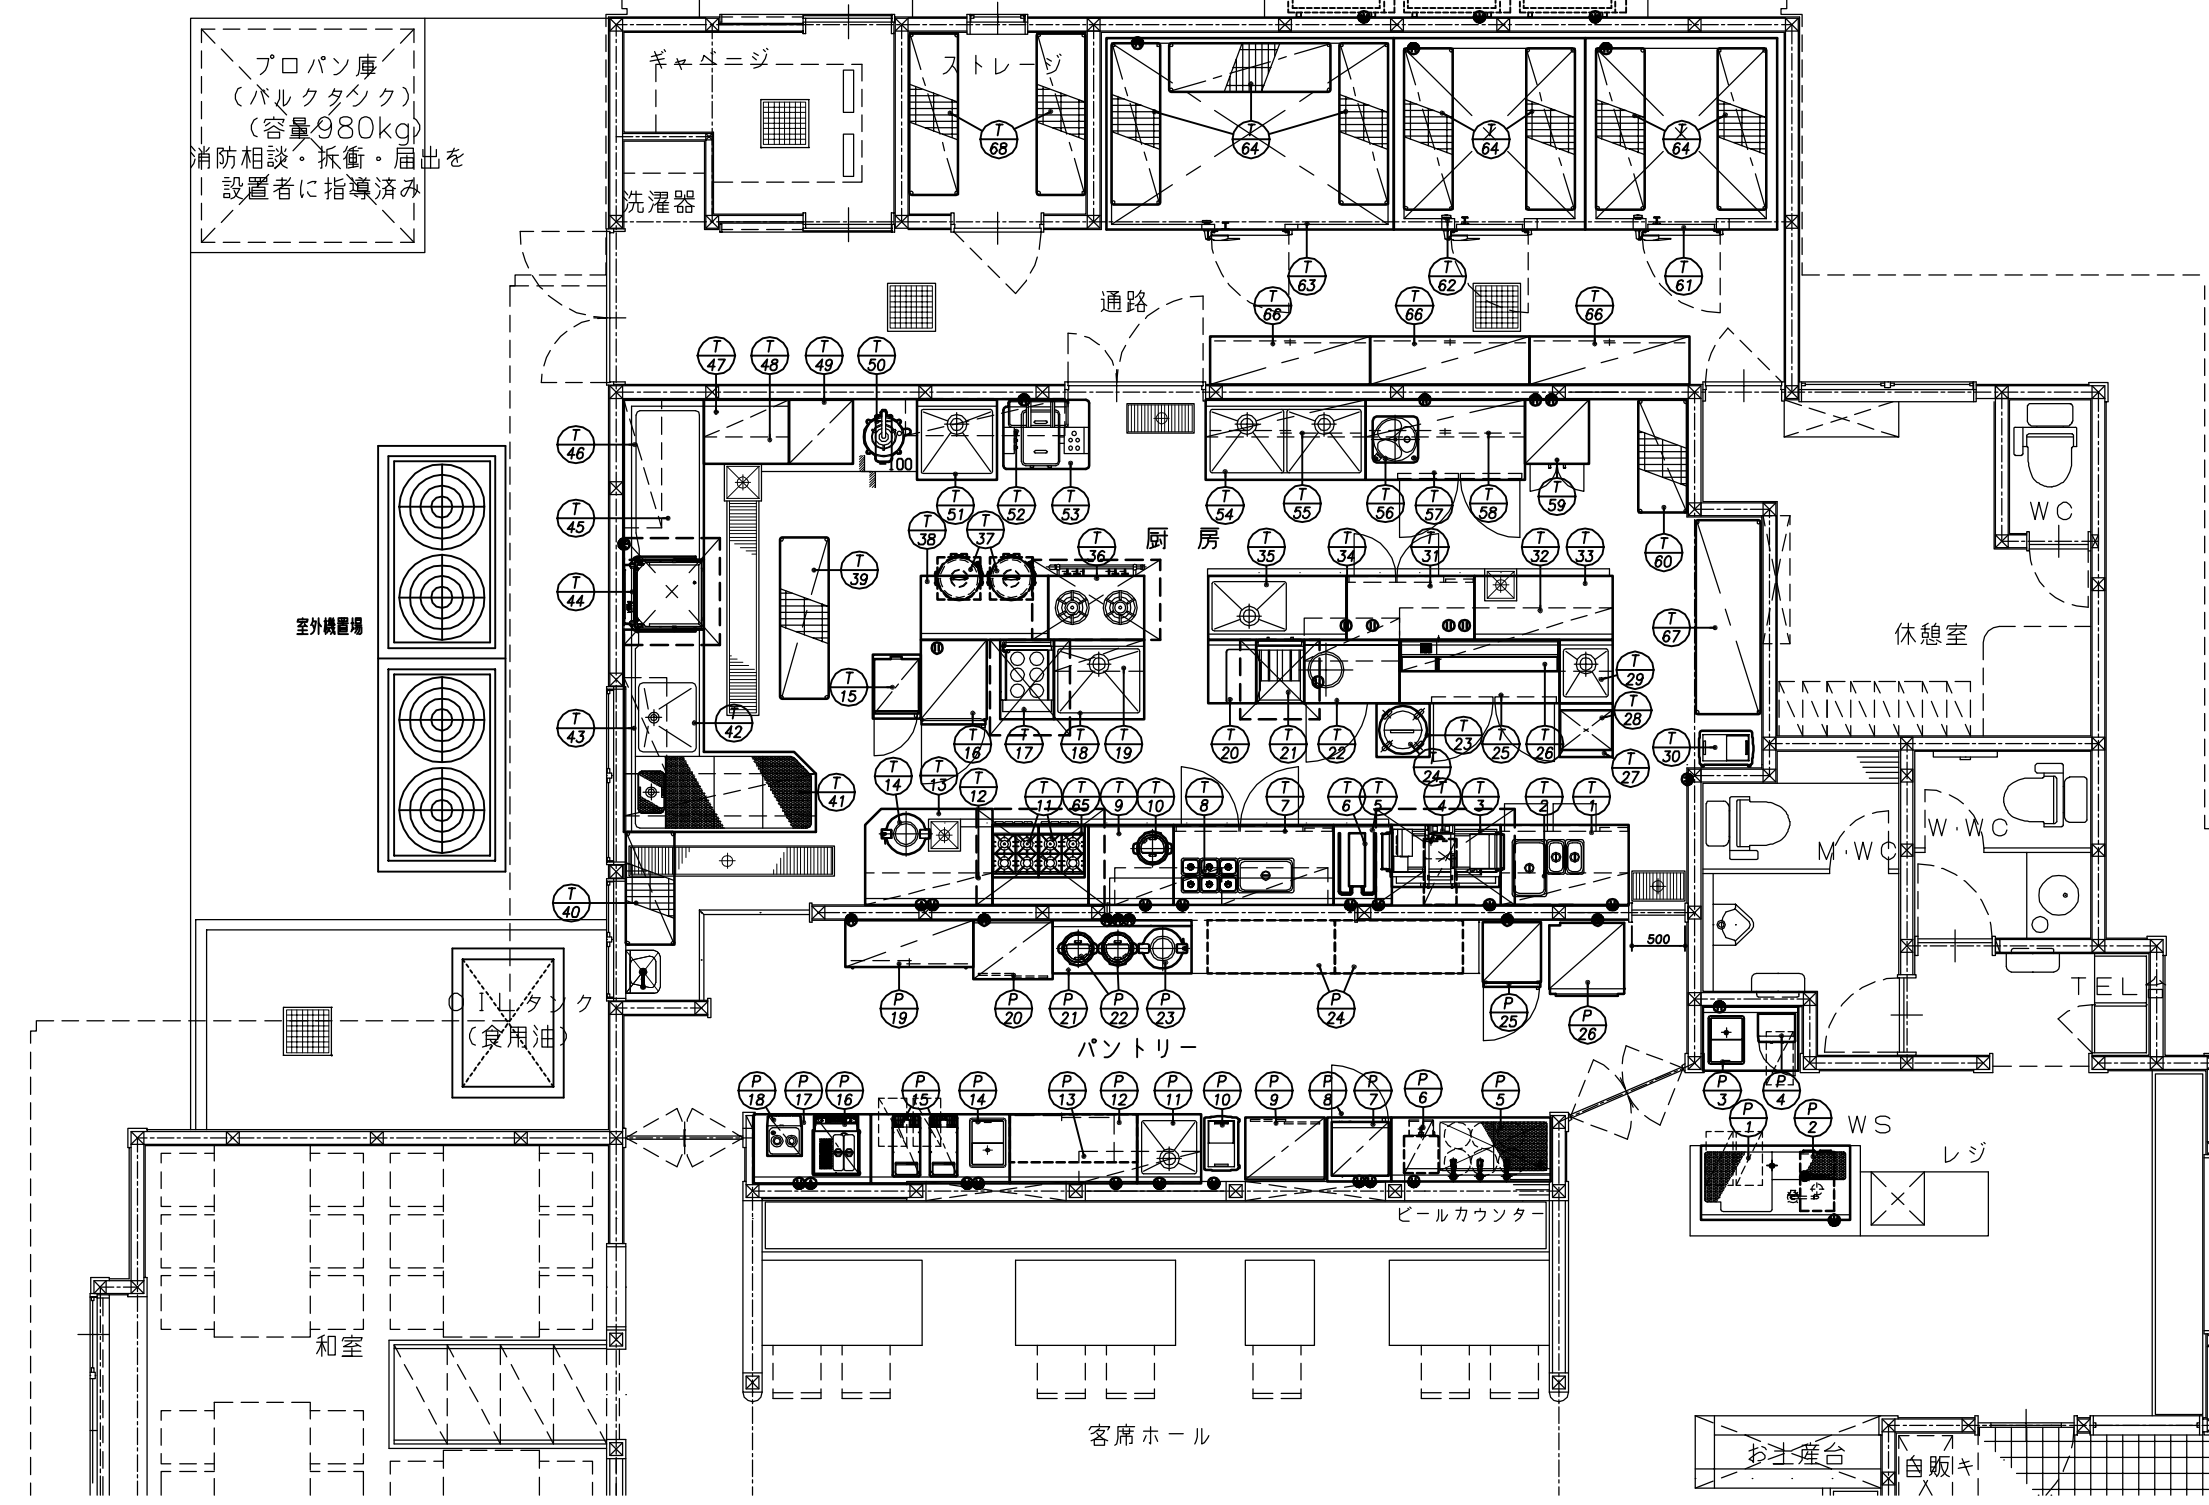

19,200	10,450	3,450	1,850
	4,885	1,600	
	2,115		
	1,400		
	4,375		

1,600	1,400	1,850
1,900	1,400	3,450
5,200		
1,600	1,100	
300		
1,600		
3,400		
15,750		
19,200		

カテゴリ	席数	食/日	厨房面積
レストラン	130席		84.45㎡

